


STANDARD MOUNTING ~ TOP VIEW  
 (ALTERNATE MOUNTING STYLES AVAILABLE)

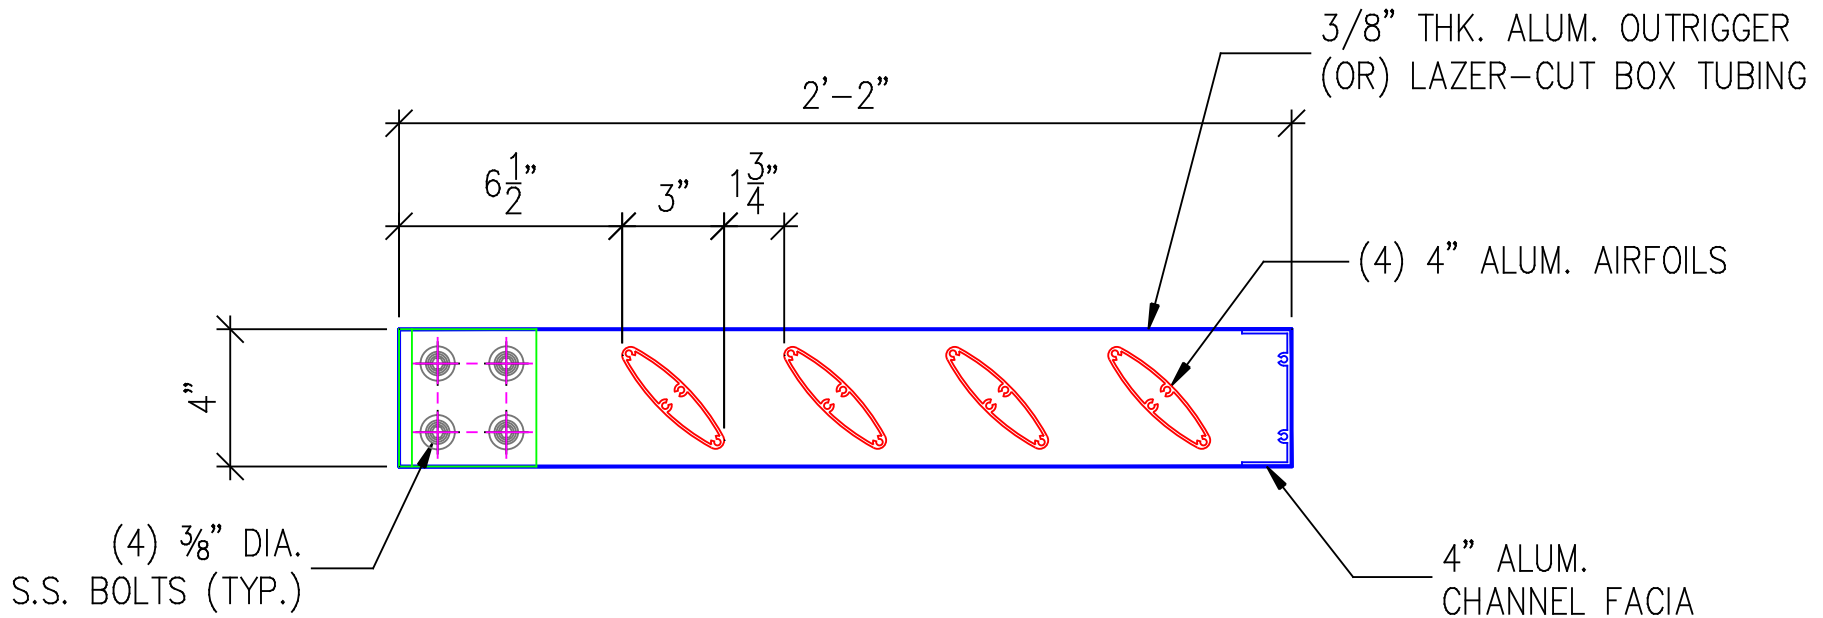

## Q-4000 ALUMINUM SUNSHADE

- \* ALUMINUM ANODIZED (OR) POWDERCOAT FINISH
- \* LENGTHS VARY PER FIELD CONDITION (MAX. OUTRIGGER SPACING = 6'-0")