


STANDARD MOUNTING ~ TOP VIEW
 (ALTERNATE MOUNTING STYLES AVAILABLE)

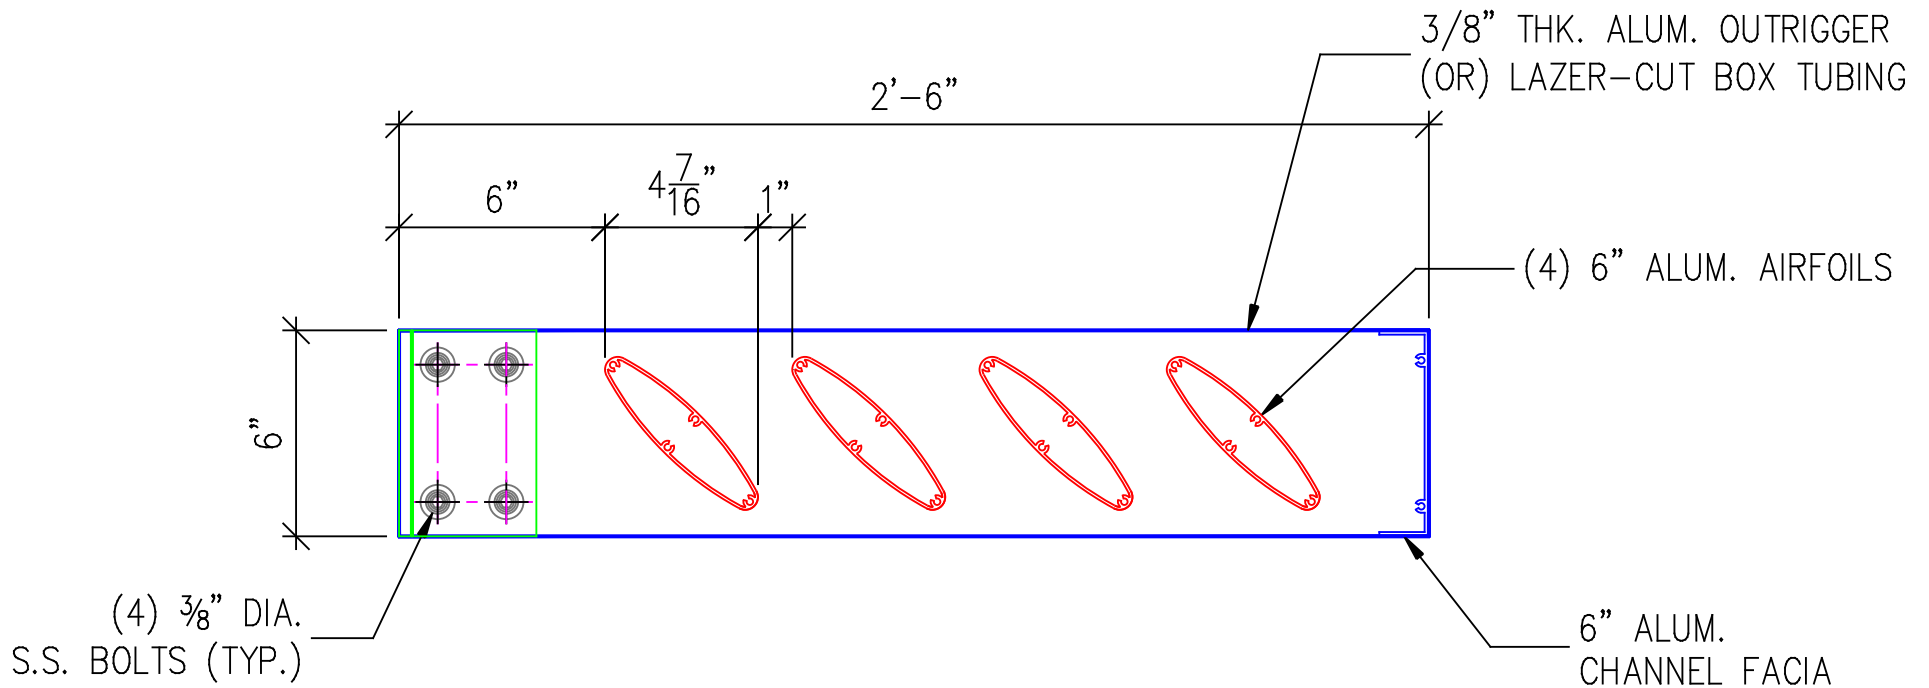

Q-6000 ALUMINUM SUNSHADE

- * ALUMINUM ANODIZED (OR) POWDERCOAT FINISH
- * LENGTHS VARY PER FIELD CONDITION (MAX. OUTRIGGER SPACING = 6'-0")